


St Audoen's Baptismal Font

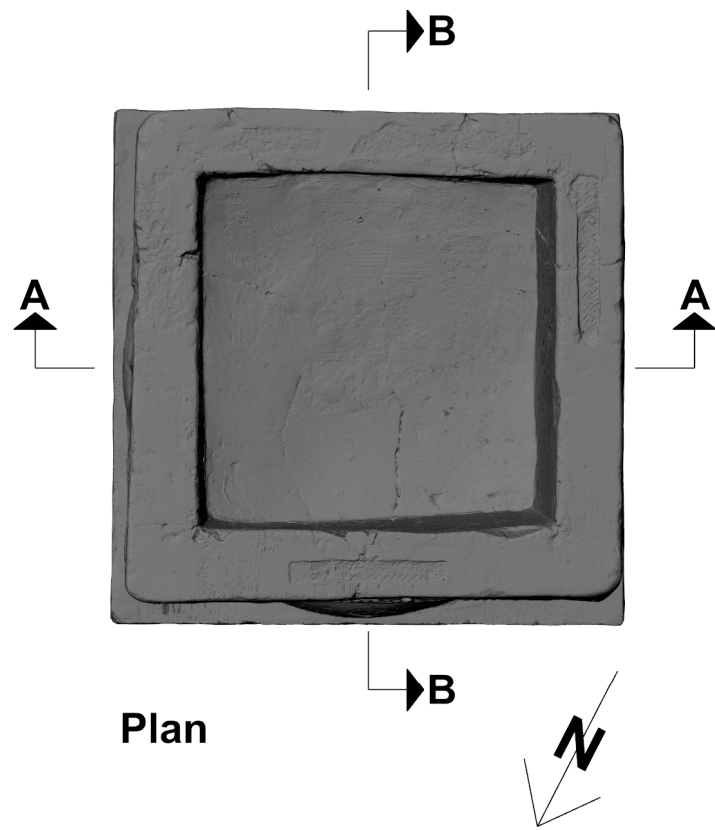

North Elevation




East Elevation




South Elevation



West Elevation

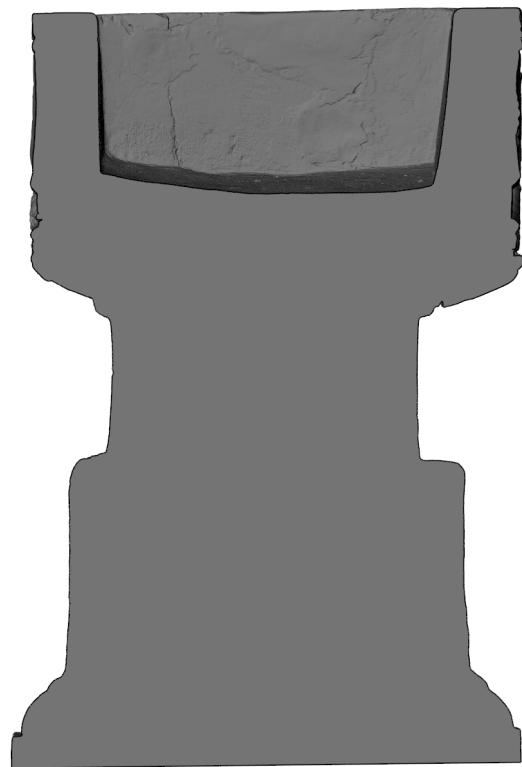

Section A - A

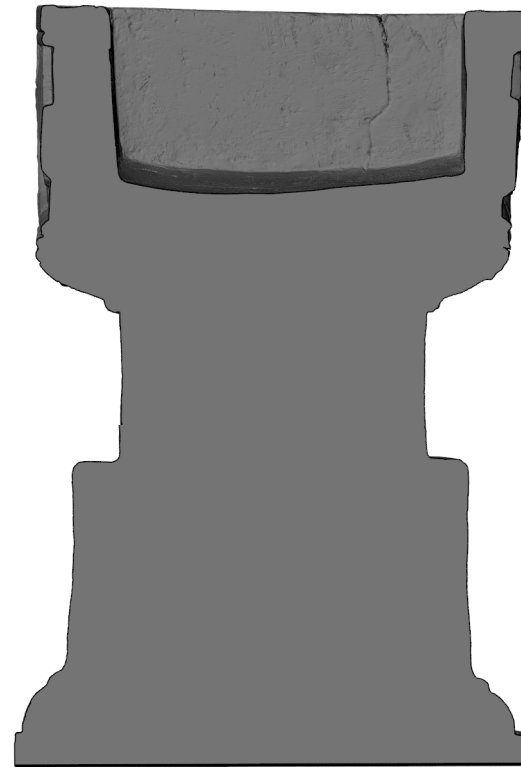

Section B - B



NOTES
This drawing was produced by 3D laser scanning
the baptismal font.

3D Survey Scan

 **3D Scanning Ireland**
32, Rowan Court, Ballea Woods, Carrigaline, Co. Cork, Ireland.
Tel: +353 (0)87 2811458 Email: pat@3dscanning.ie
www.3dscanning.ie 

DRAWN P. Tanner
DRAWING NUMBER 1
MODEL UNITS mm

DATE 26/08/2014
SHEET 1 - A3
SCALE 1 : 10